
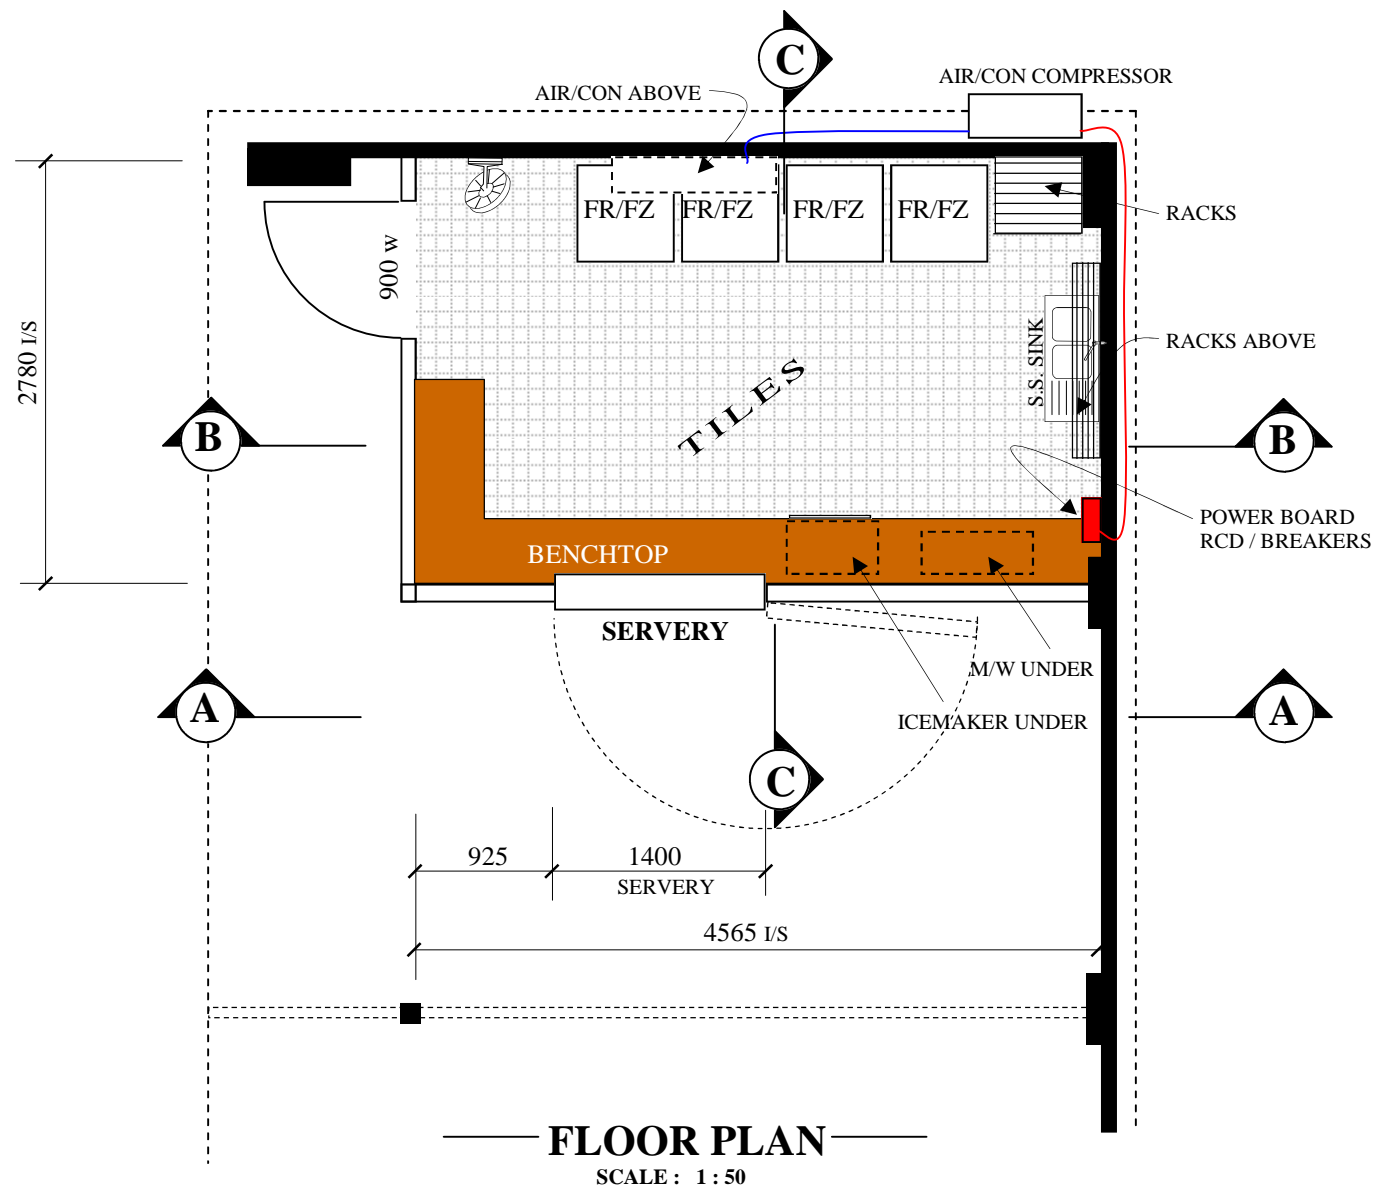



SHORT STREET

SITE PLAN
SCALE : 1 : 100


THIS DRAWING IS COPYRIGHT AND REMAINS THE PROPERTY OF EASTERN & GUEST DESIGN. DO NOT SCALE DRAWING AND CHECK ALL MEASUREMENTS ON SITE		REFER TO THE PROJECT SPECIFICATIONS AND ASSOCIATED DRAWINGS	 <p>EASTERN & GUEST DESIGN DAVID. R. GUEST Tong Chee Road Christmas Island Indian Ocean MECH. STRUCT. ARCH.</p>	DRAWN: DRG
CLIENT YIANNIS & KELLIE MALLIS 93 GAZE ROAD CHRISTMAS ISLAND	PROJECT PROPOSED TAKEOUT COFFEE & SNACKS SITE PLAN	DATE 7 OCTOBER 2024 PROJECT DRAWING No. 641 - 2 - 3 REV. No.		



FLOOR PLAN
SCALE : 1 : 50

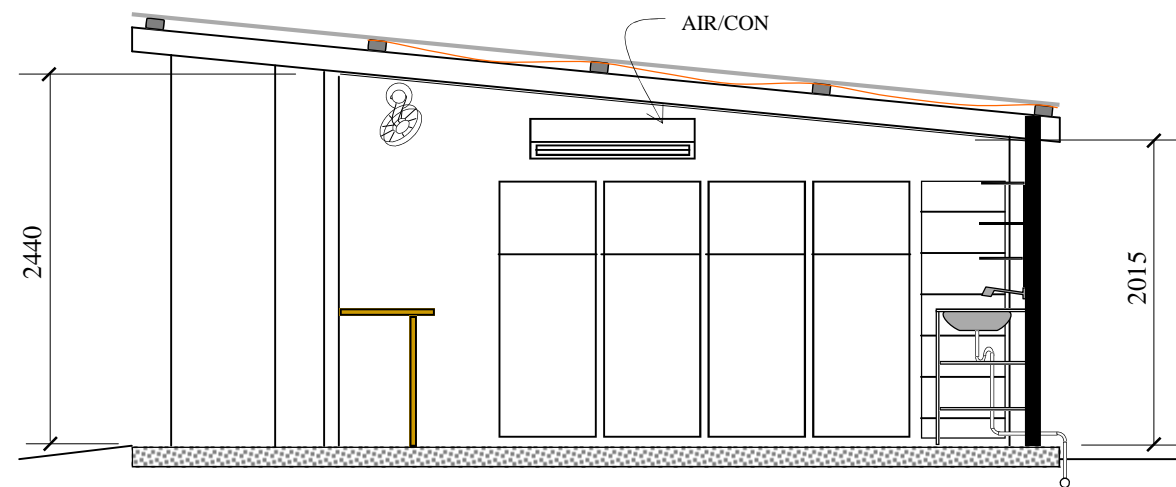

ELEVATION B - B
SCALE : 1 : 50

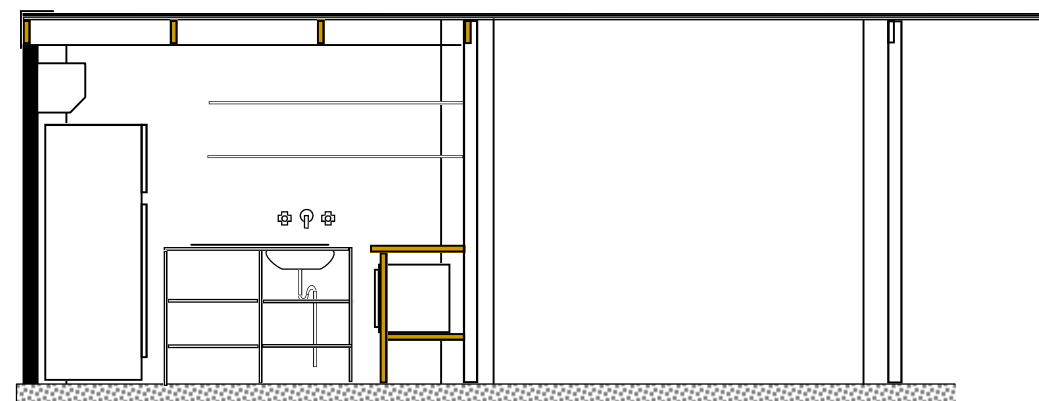

SECTION C - C
SCALE : 1 : 50


FINISHES:

- FLOORS : CERAMIC TILES**
- COVING TO PERIMETER**
- WALLS : SEALED & PAINTED**
- CEILING : SEALED & PAINTED**

ALL PIPEWORK AND DUCTING CHASED IN OR SET OUT FROM WALLS.

ALL, FITTINGS & FIXTURES COMMERCIAL GRADE STAINLESS STEEL WITH OPEN RACKS SET OUT FROM WALLS
ALL BENCHTOPS TO BE KITCHEN APPROVED

THIS IS AN EXISTING STRUCTURE WHICH SERVED AS A STOREROOM. THE WALLS AND CEILING ARE NOW LINED WITH GYPROCK, SEALED AND PAINTED

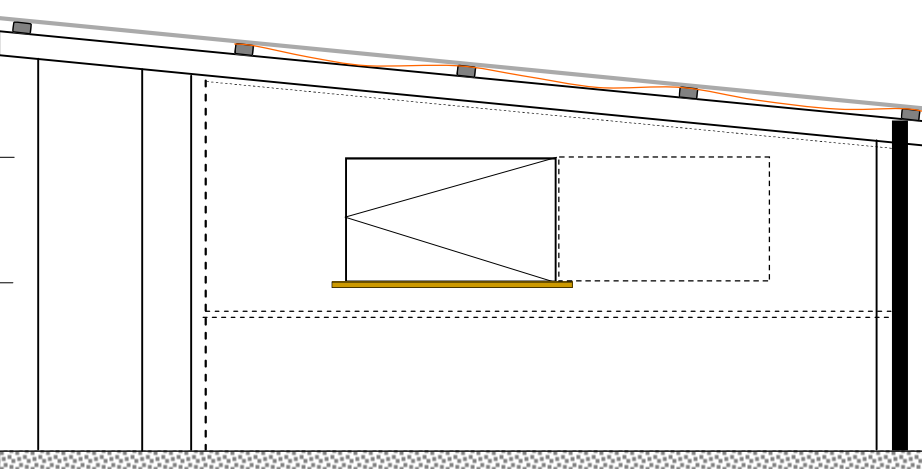

ELEVATION A - A
SCALE : 1 : 50

THIS DRAWING IS COPYRIGHT AND REMAINS THE PROPERTY OF EASTERN & GUEST DESIGN. DO NOT SCALE DRAWING AND CHECK ALL MEASUREMENTS ON SITE

REFER TO THE PROJECT SPECIFICATIONS AND ASSOCIATED DRAWINGS

CLIENT
YIANNIS & KELLIE
93 GAZE ROAD
CHRISTMAS ISLAND

PROJECT
PROPOSED TAKEOUT COFFEE & SNACKS
PLAN & ELEVATIONS



DRAWN: DRG
DATE 7 OCTOBER 2024
PROJECT DRAWING No.
641 - 3 - 3
REV. No.