


LEVELS OVER THIS SECTION MAY BE VARIED TO SUIT OWNER.

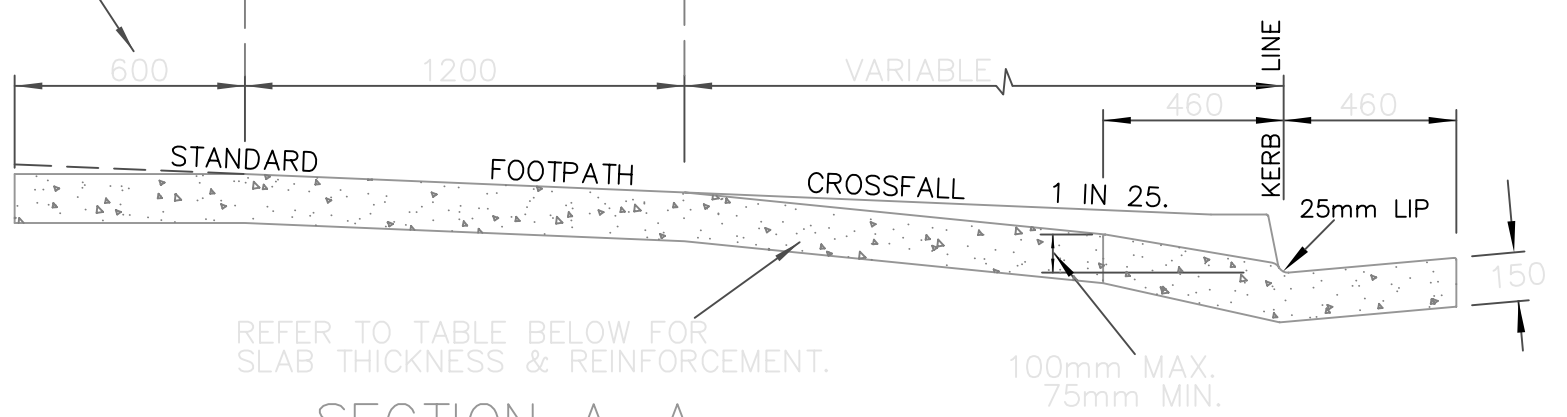

NOTES:

1. ALL EDGES TO BE SHAPED WITH AN EDGING TOOL (25mm RADIUS).
2. COMPRESSIVE STRENGTH OF CONCRETE TO BE NOT LESS THAN 20MPa AT 28 DAYS.
3. THE ROAD BASE COURSE IS TO BE EXTENDED BENEATH THE KERB AND GUTTER.
4. MASTIC JOINTS TO BE PLACED NO MORE THAN 6.0m AND NOT LESS THAN 4.0m INTERVALS.

CROSSING TYPE	SLAB THICKNESS & REINFORCEMENT	LAYBACK THICKNESS & REINFORCEMENT
RESIDENTIAL	125mm, F62	150mm
RESIDENTIAL H.D.	150mm, F62,	150mm, F62
COMMERCIAL	200mm, 2*F72	200mm, 2*F72

STD DWG No.16

SHIRE OF CHRISTMAS ISLAND  
STANDARD DRIVEWAY AND LAYBACK